



Existing situation seen from south with current building limits




New situation seen from south with current building limits

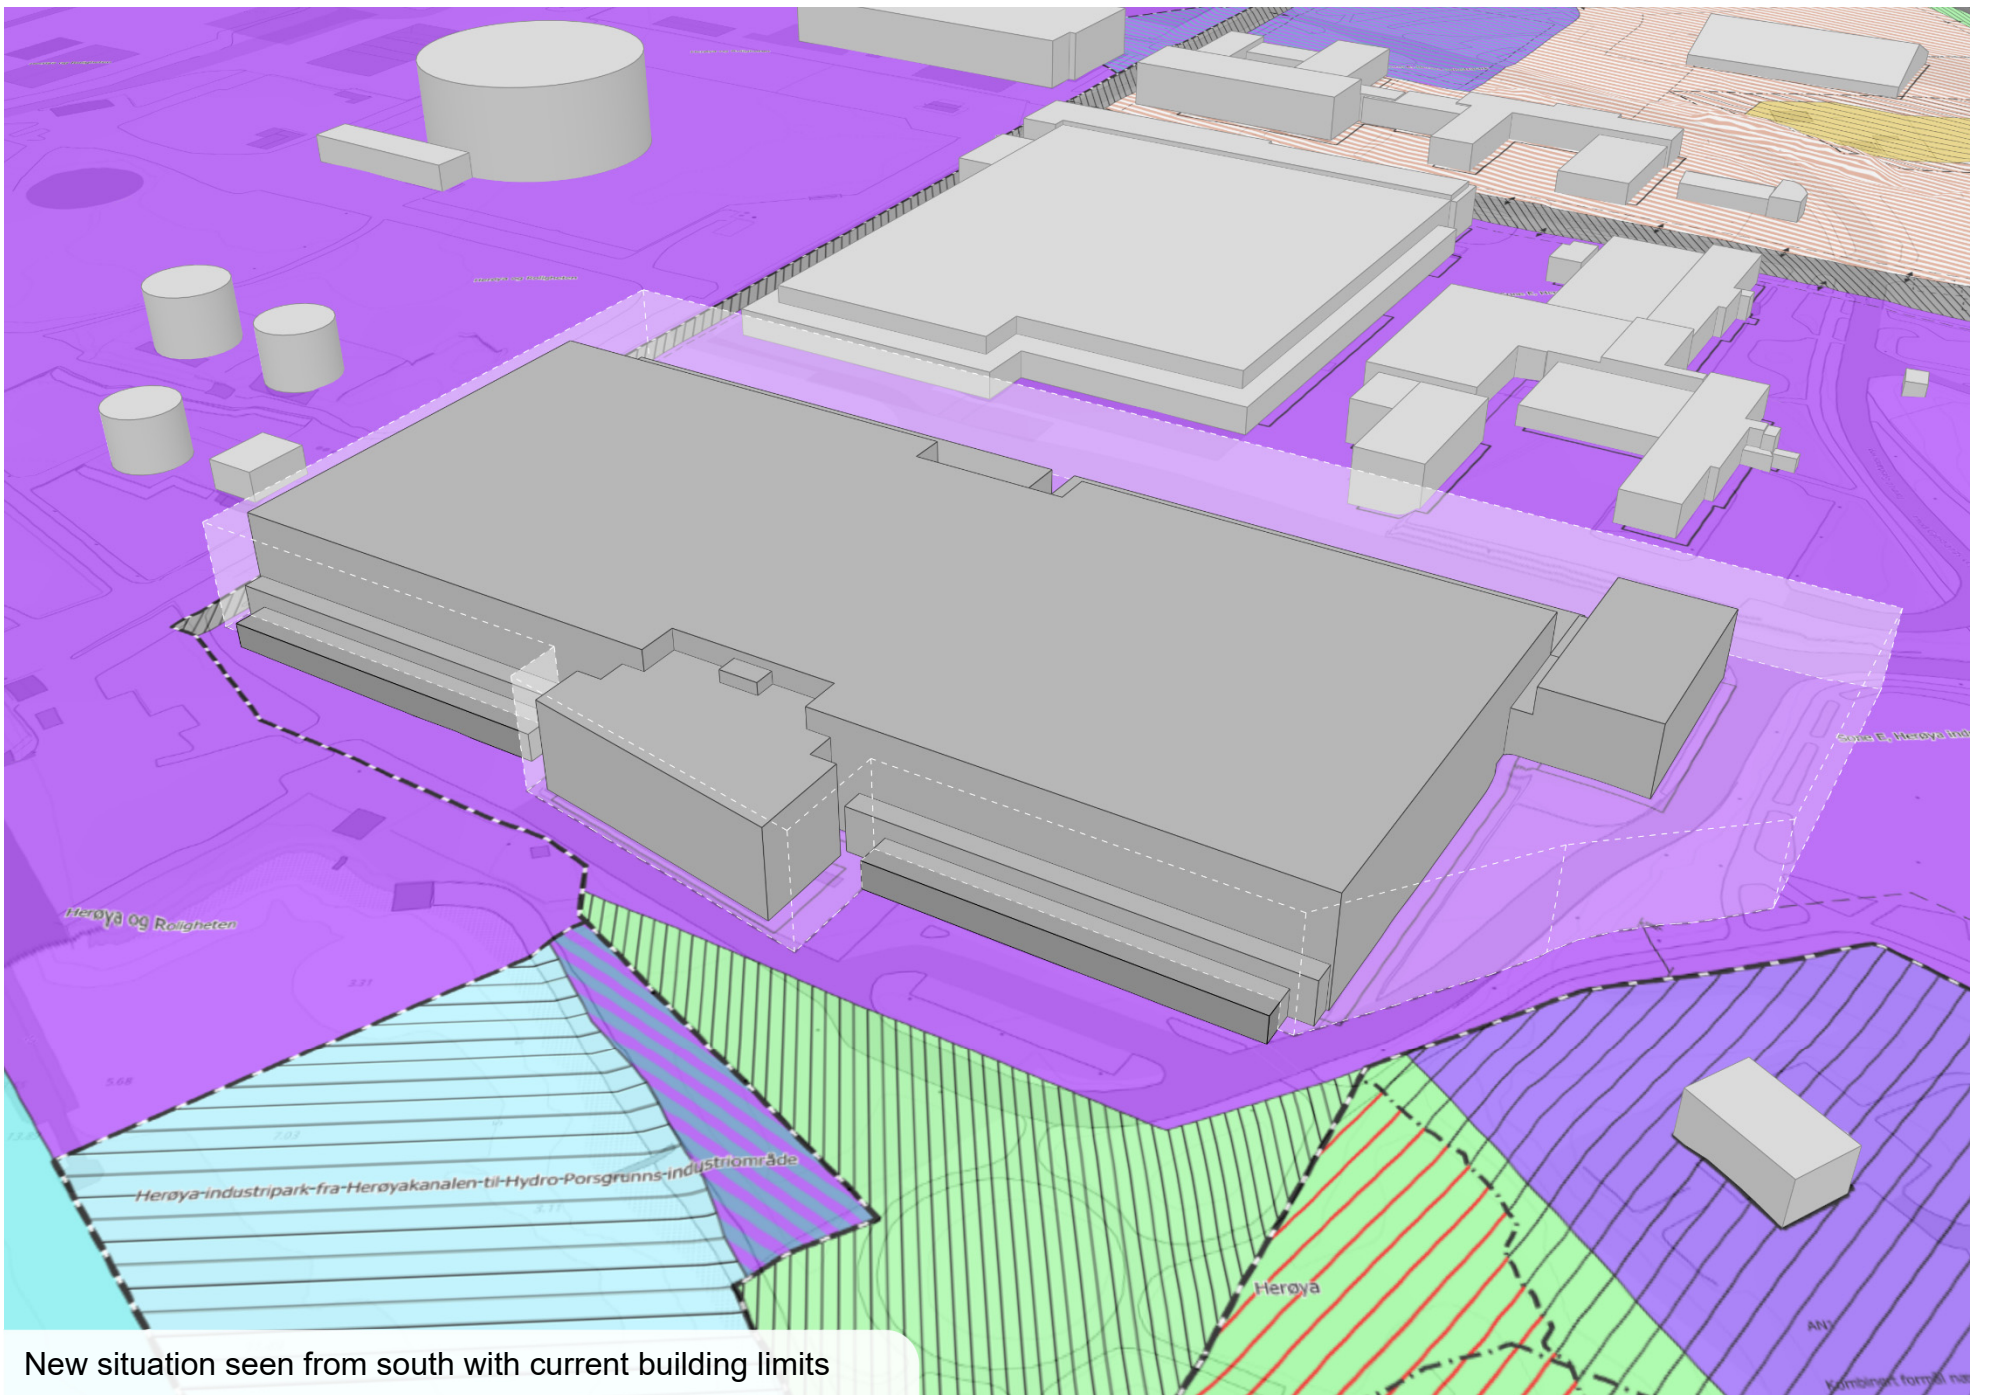

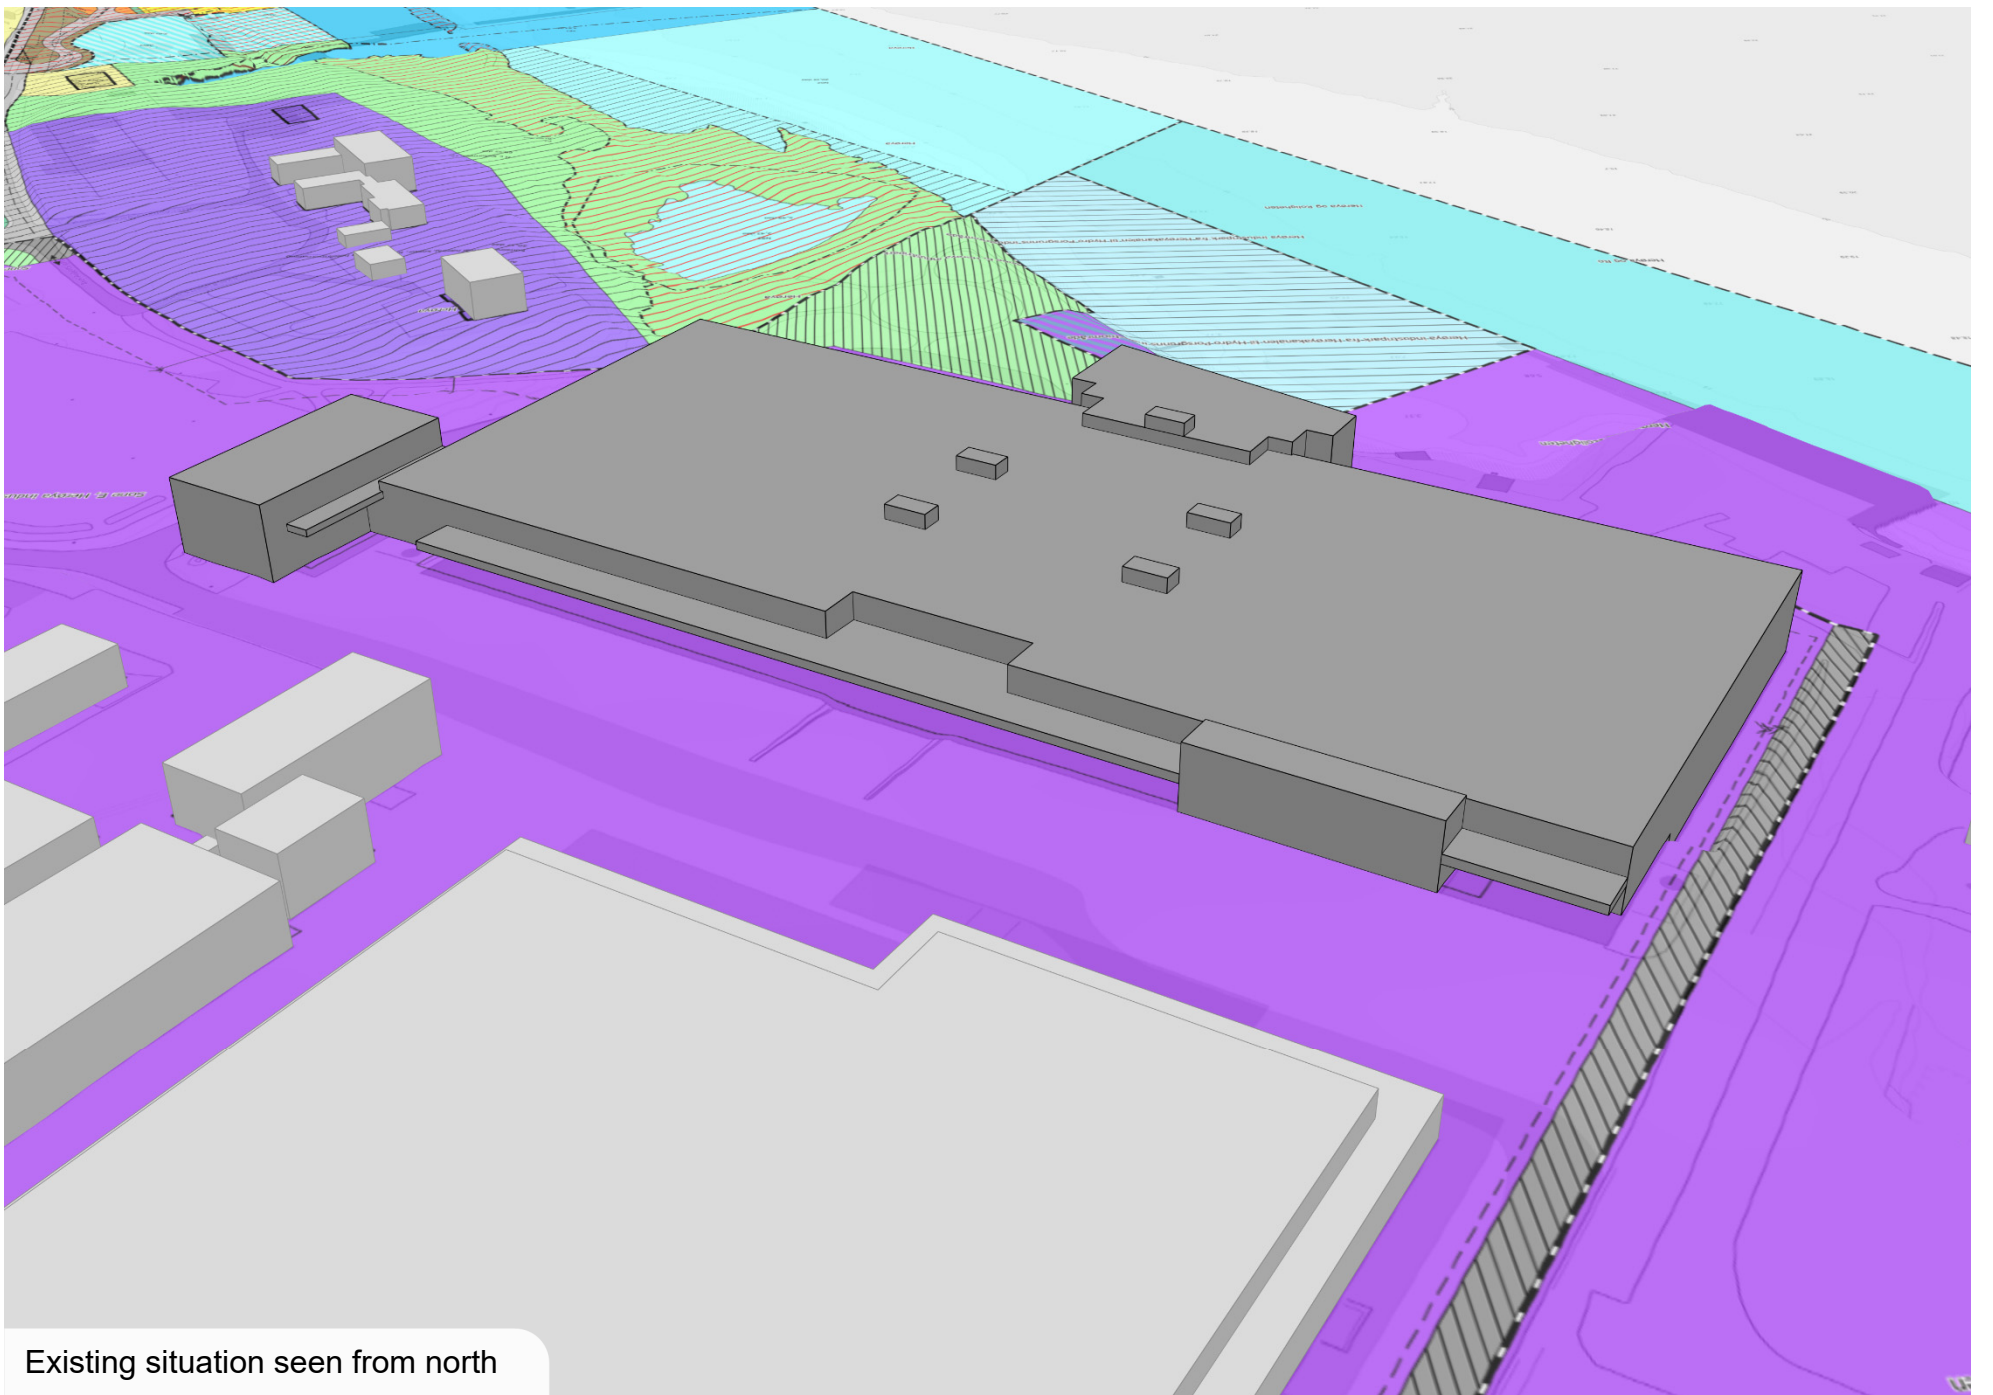


Existing situation seen from north

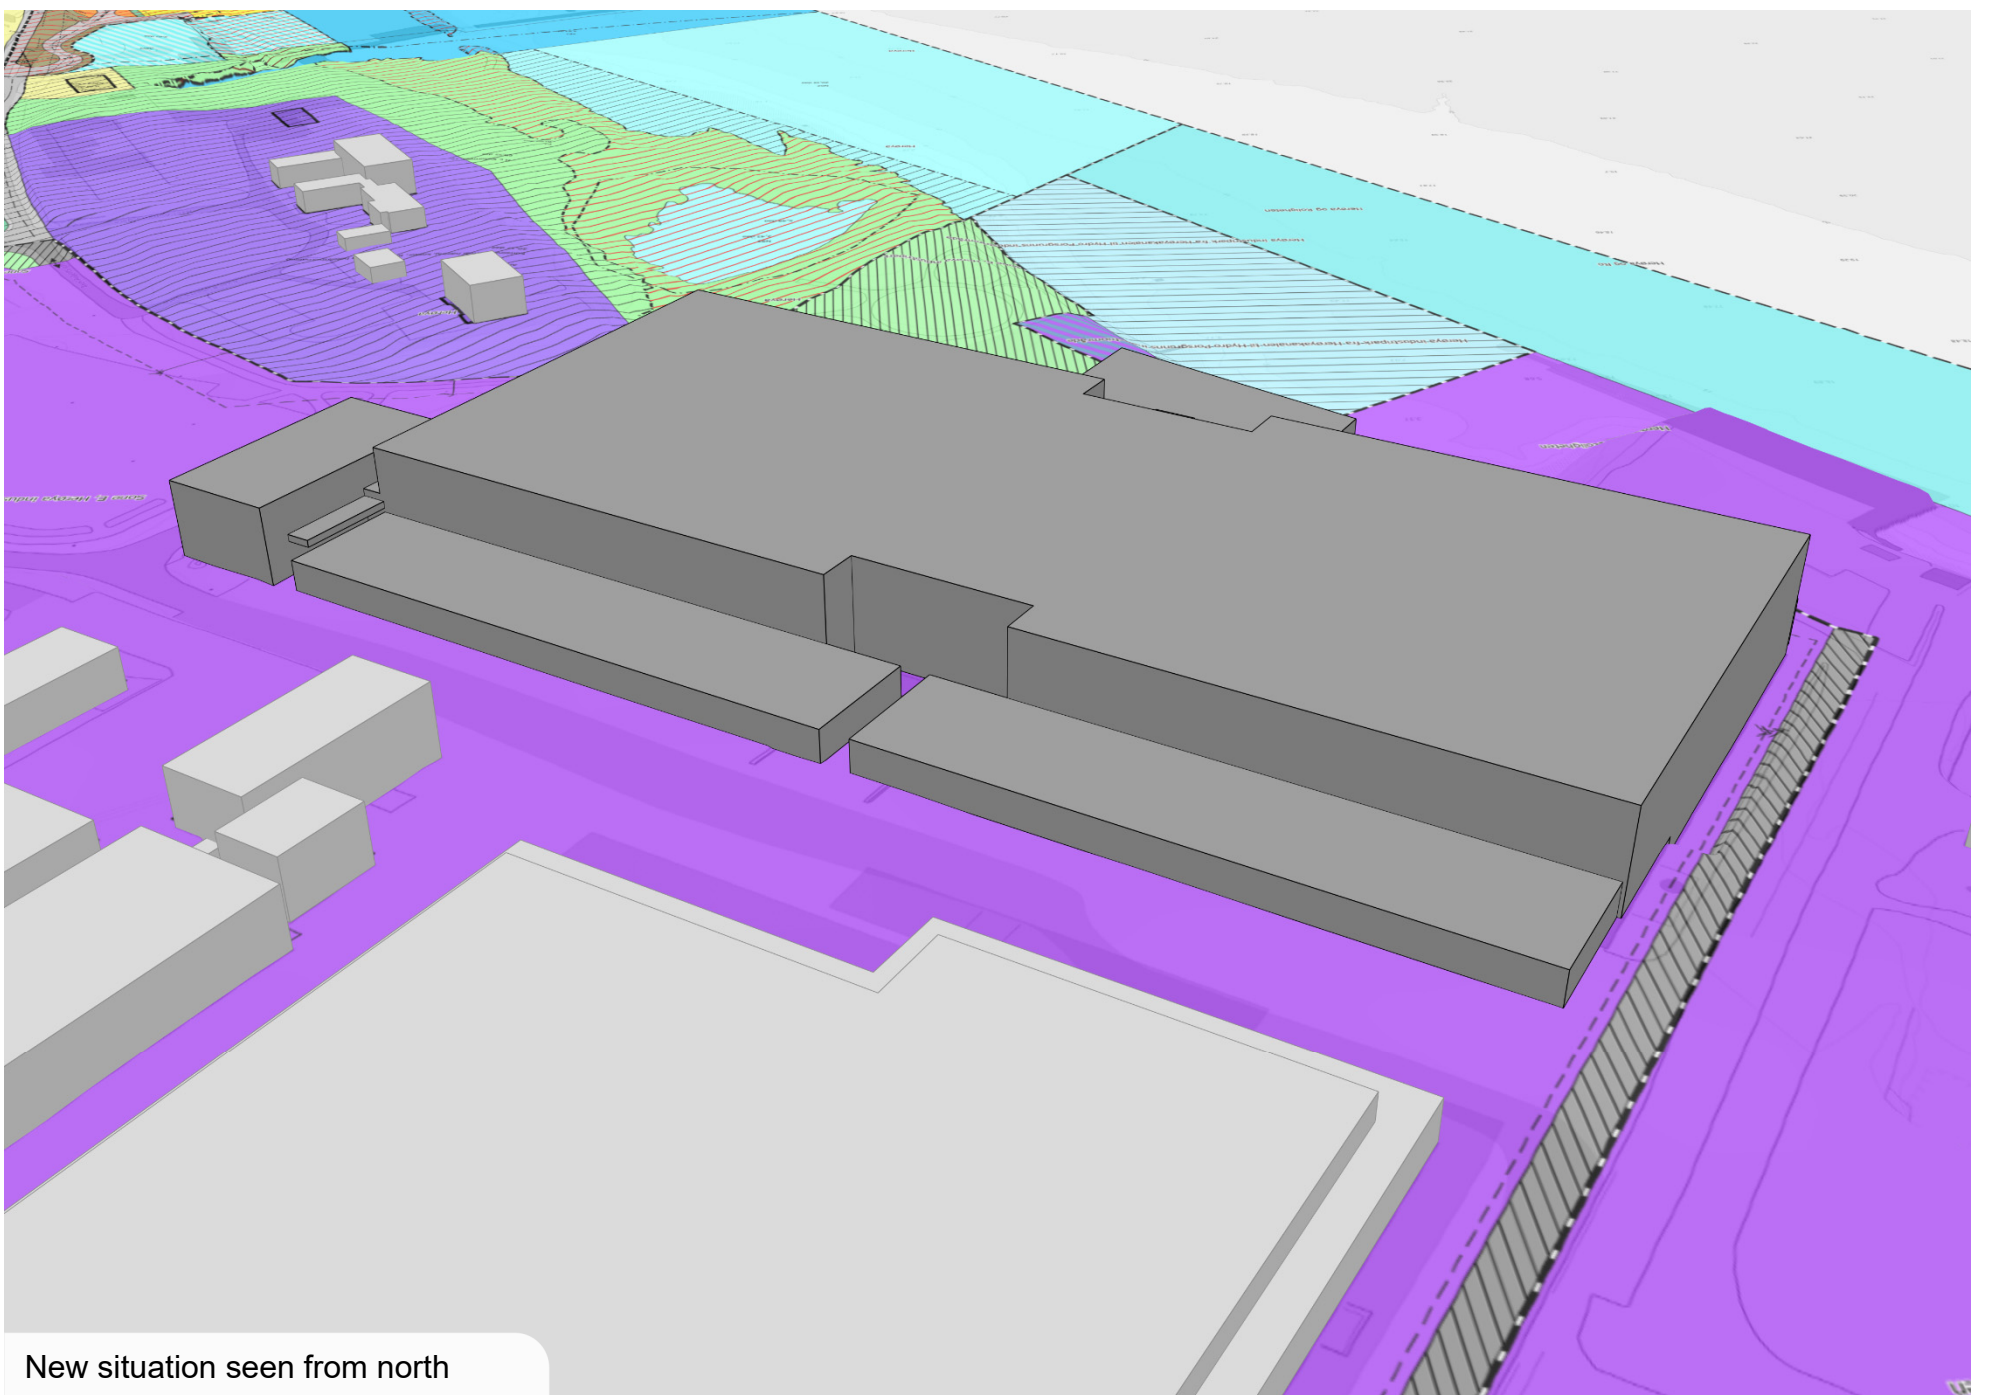


New situation seen from north



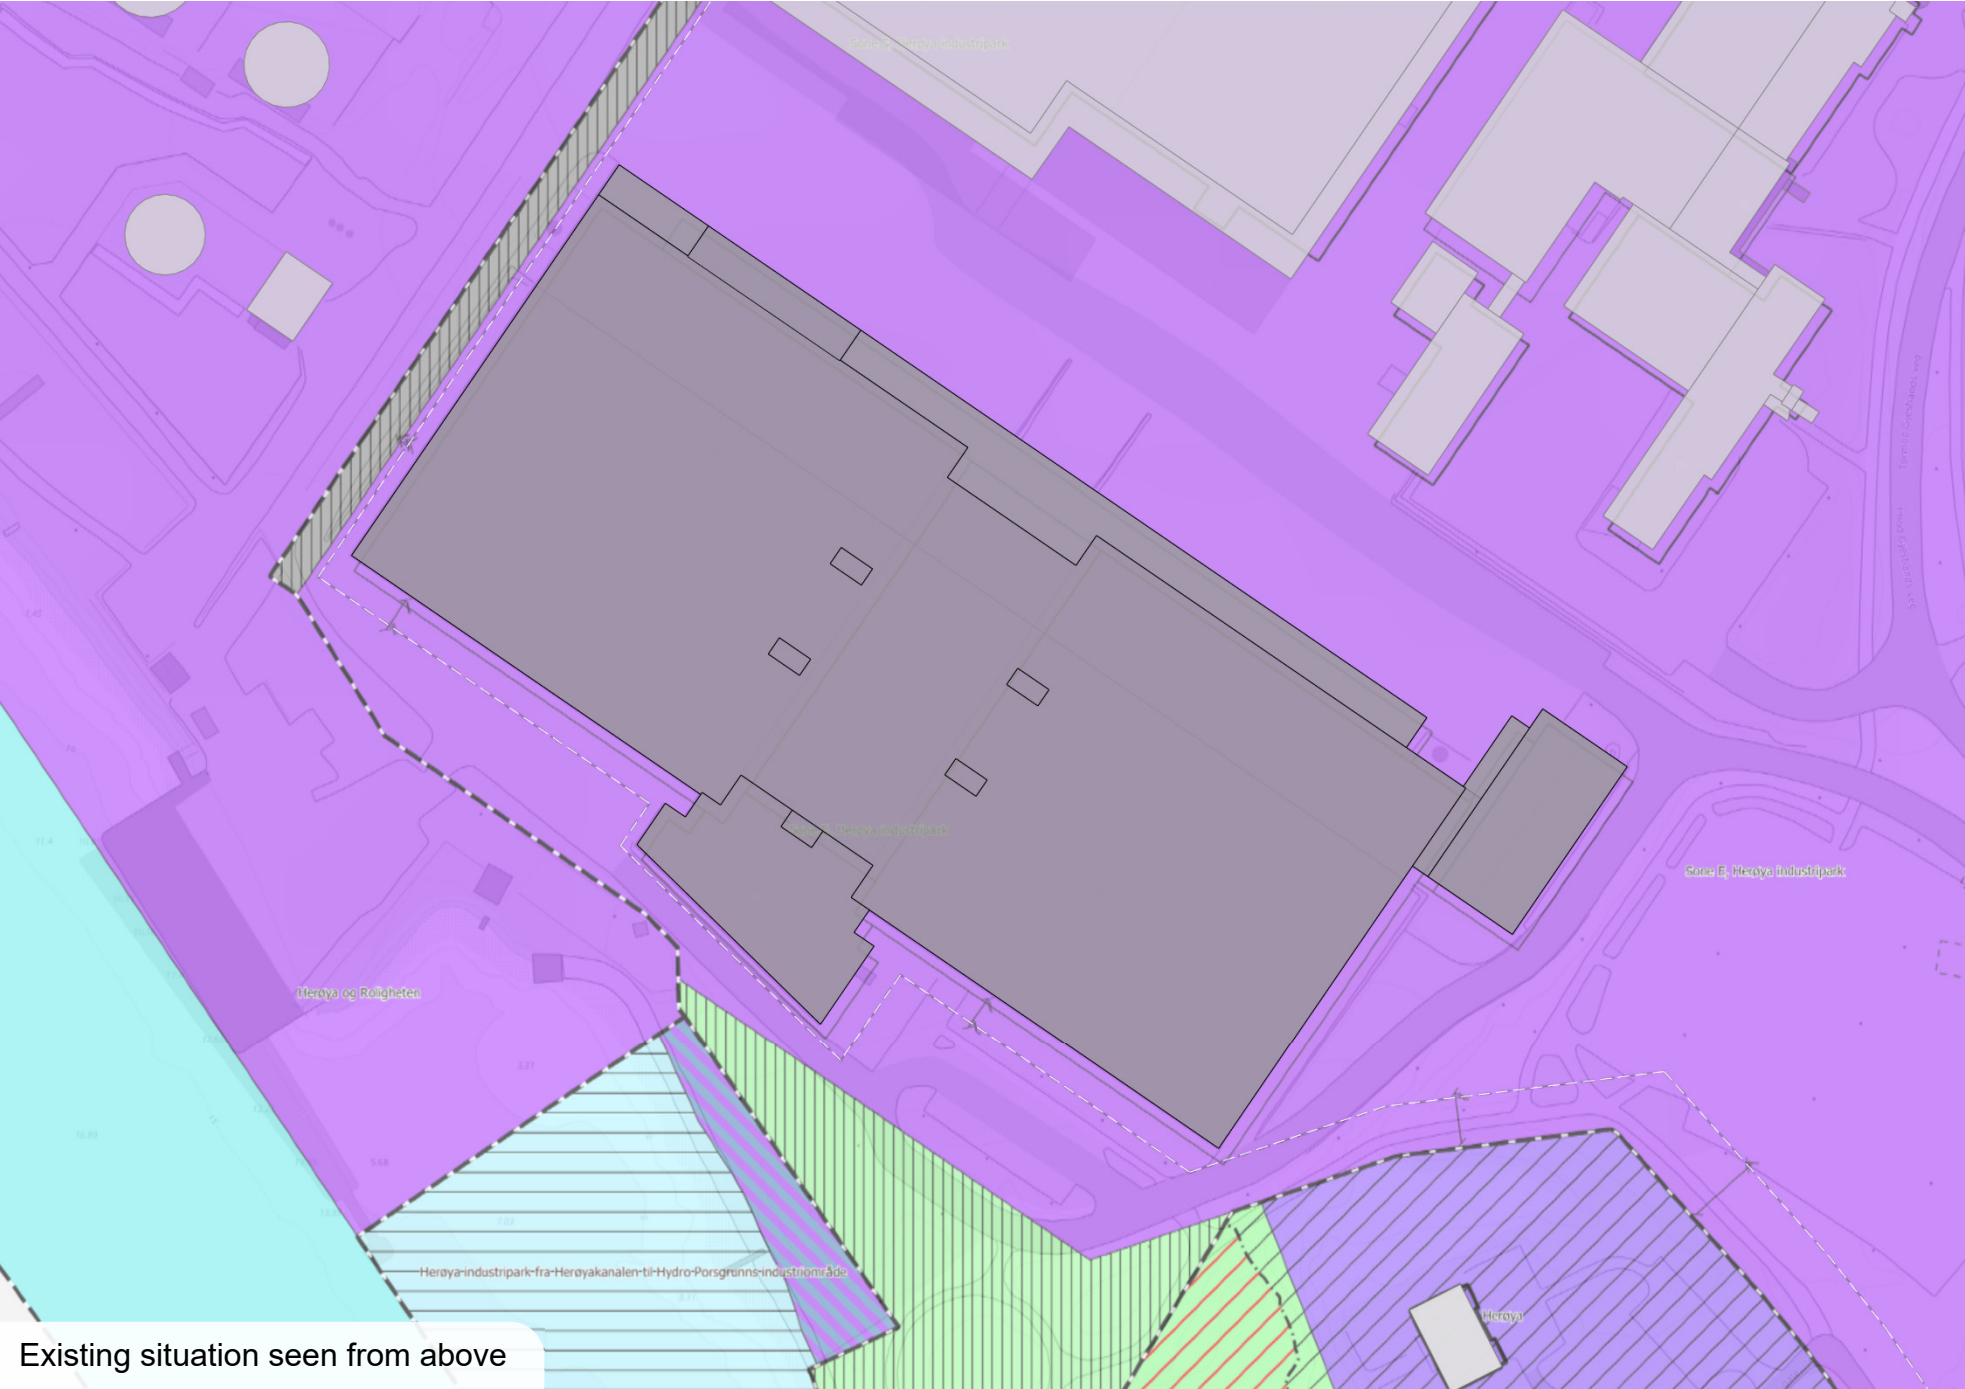

Existing situation seen from above

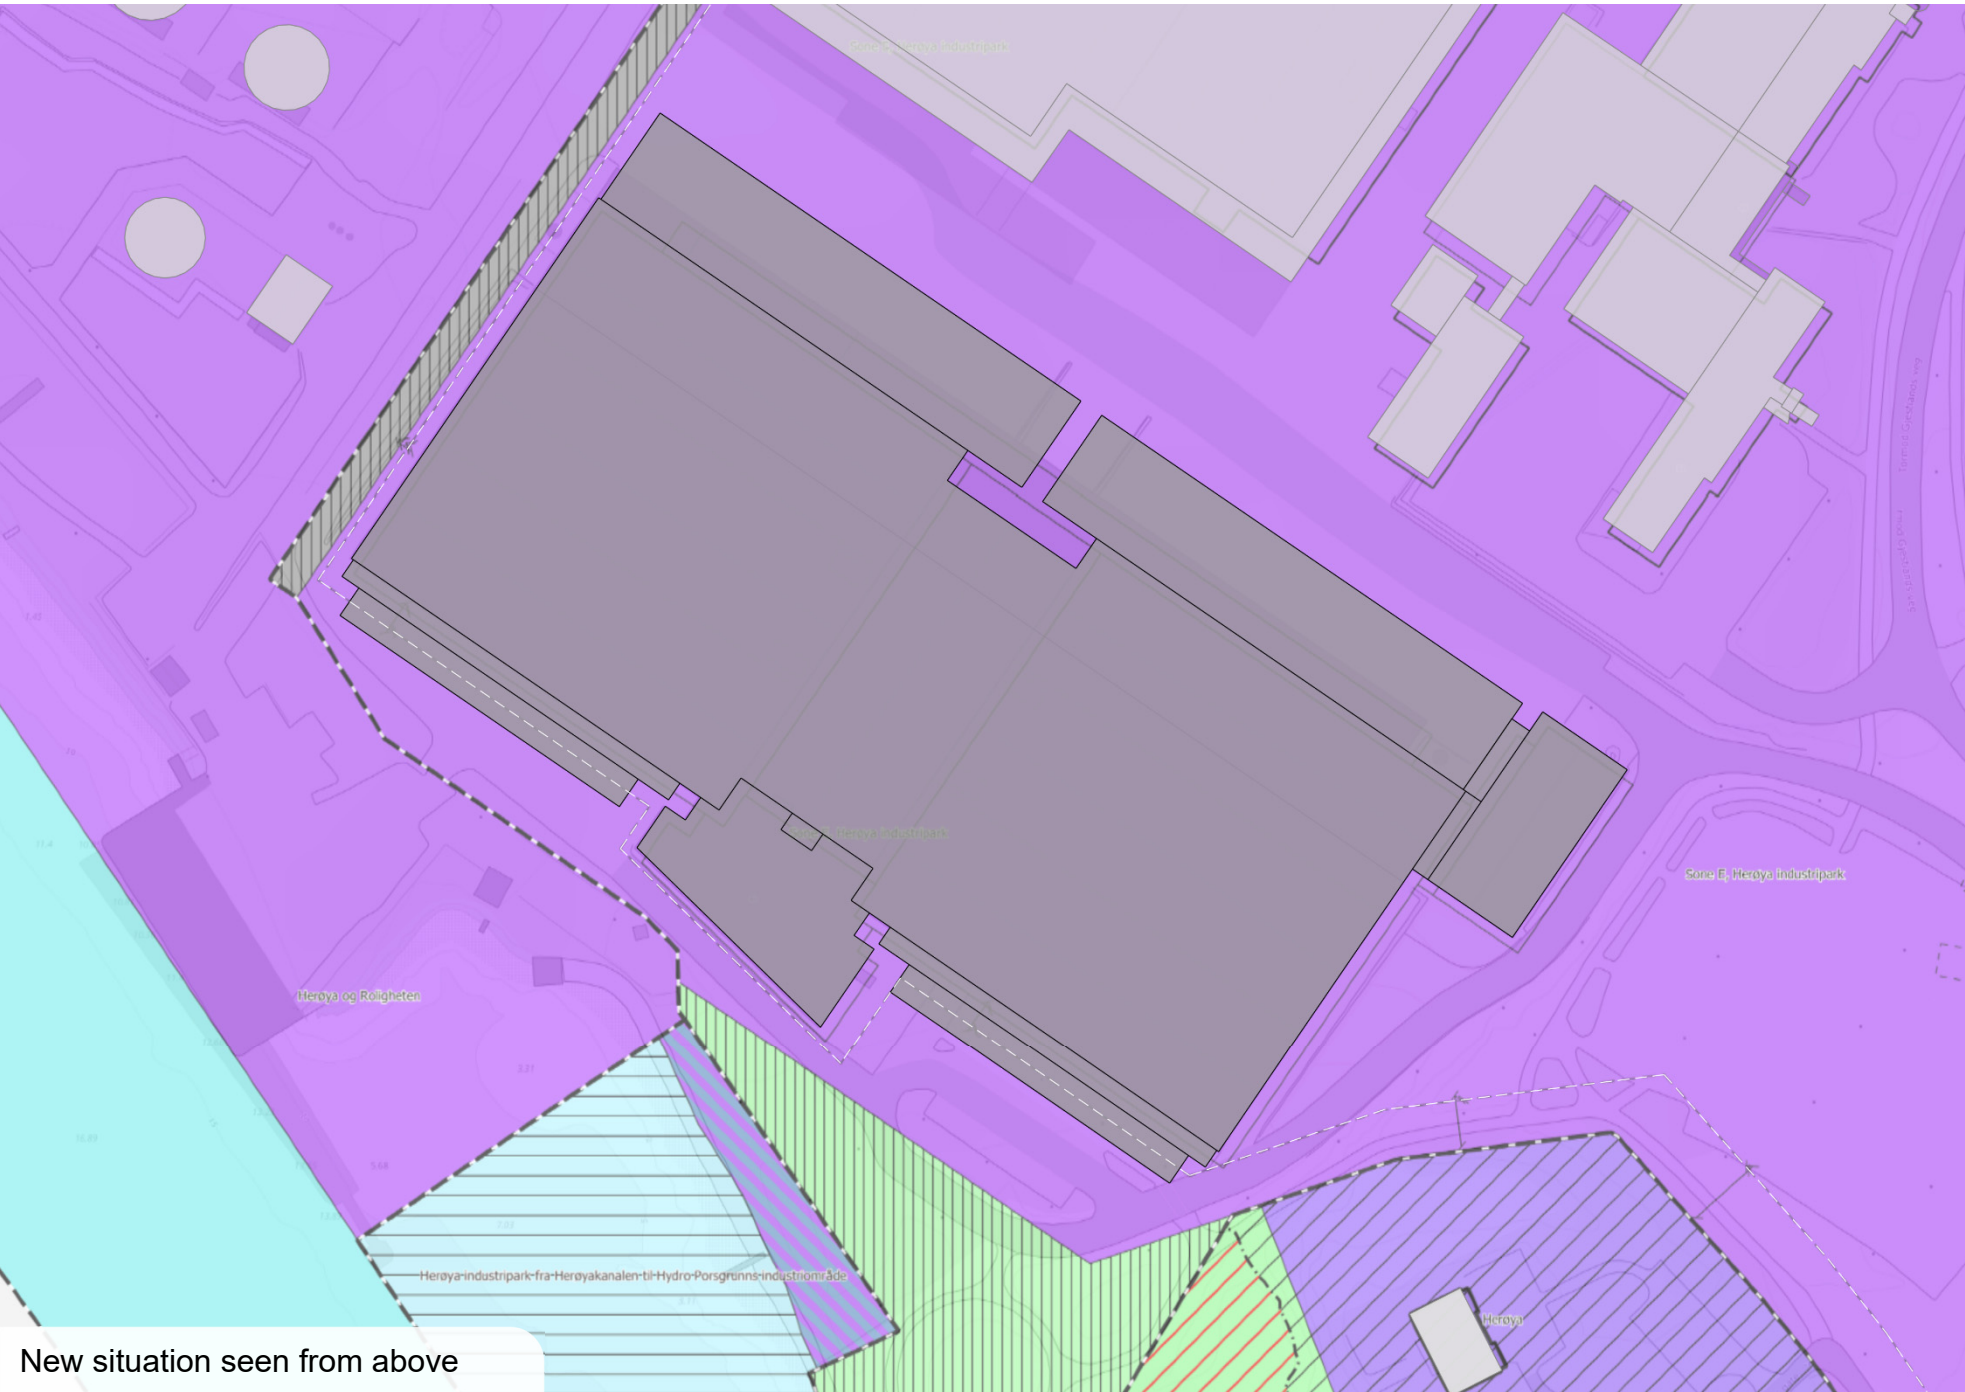

New situation seen from above