

Eiendomsareal: 31 321,6 m²

Dagens bygg: 21 489 m²
Dagens BYA: 68,61%

Rives: 688 m²
Legges til*: 1576 m²

Omsøkt tiltak: 22 310 m²
Nytt BYA: 71,44%

*Utvendige deler av generatorer
og transformatorer



General Notes
1. This is a scale drawing. All dimensions indicated are in millimetres unless otherwise stated. Values of measurements on site.
2. Any discrepancies between the drawing and other documents should be brought to the attention of the Contractor.
3. This drawing is not an installation drawing. It is the Contractors responsibility to make final connections.
4. The contents of this drawing shall be read in conjunction with the current revisions of the relevant sections of the specifications.

2000 0 2000 4000 6000 8000
SCALE: 1:200

© Black & White Engineering

Autodesk Drawing ID: HER01-HER01-HER01-HER01-A-00001.dwg 1/21/2018 14:13

1 BYA eksisterende/rives

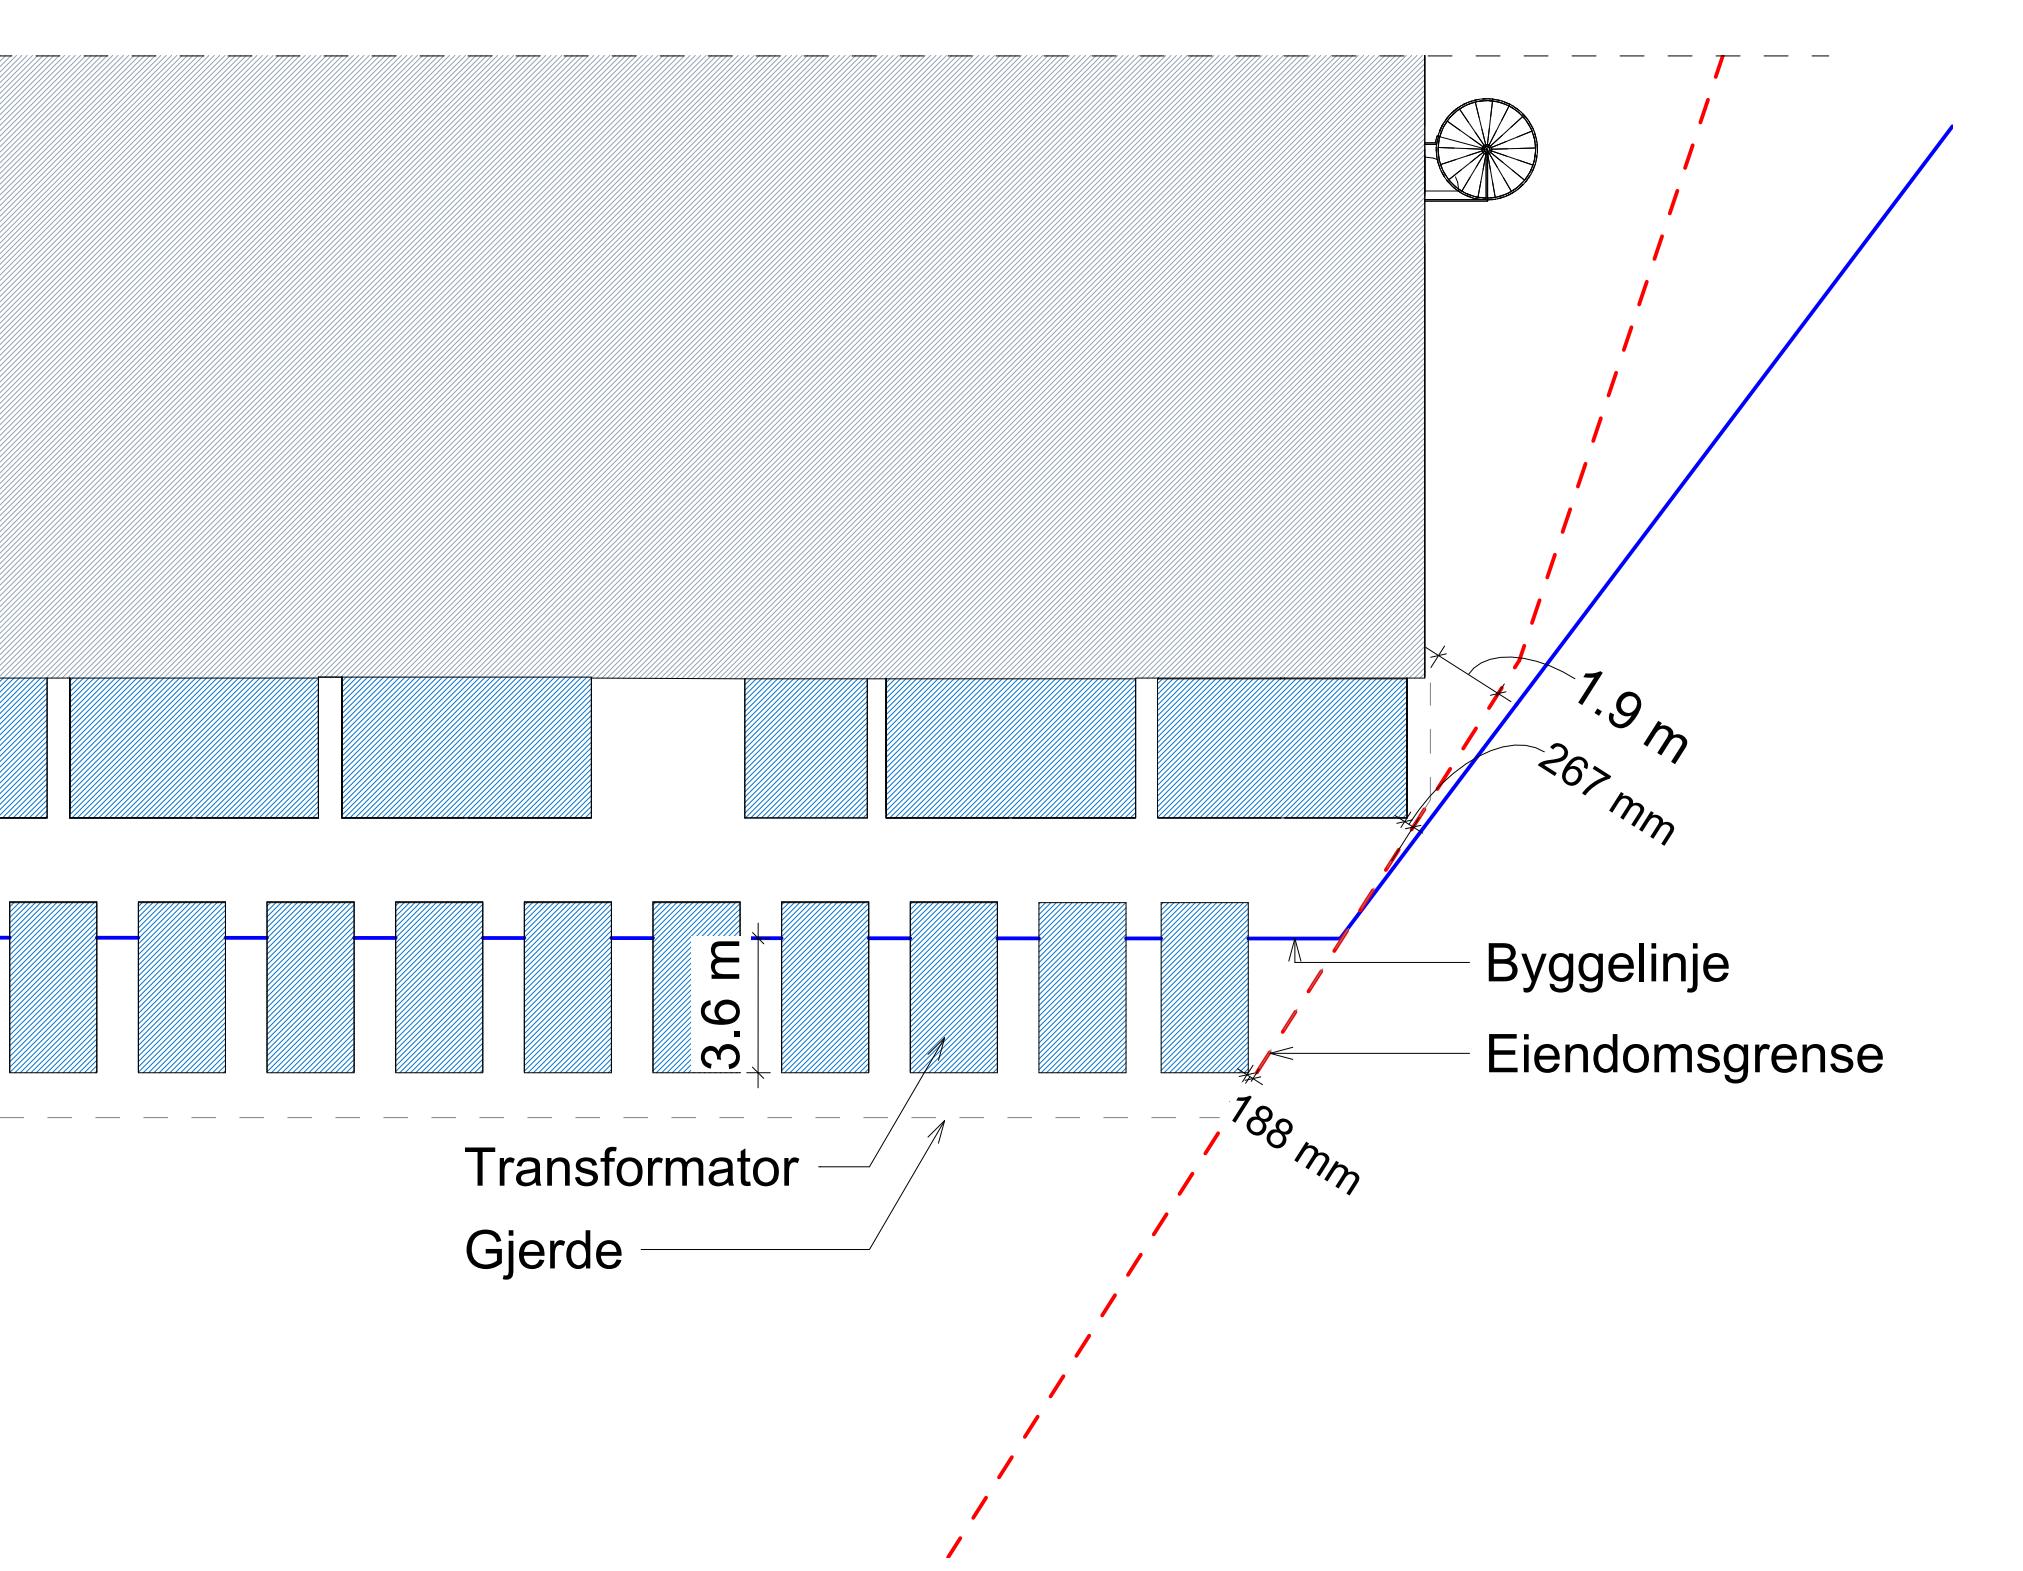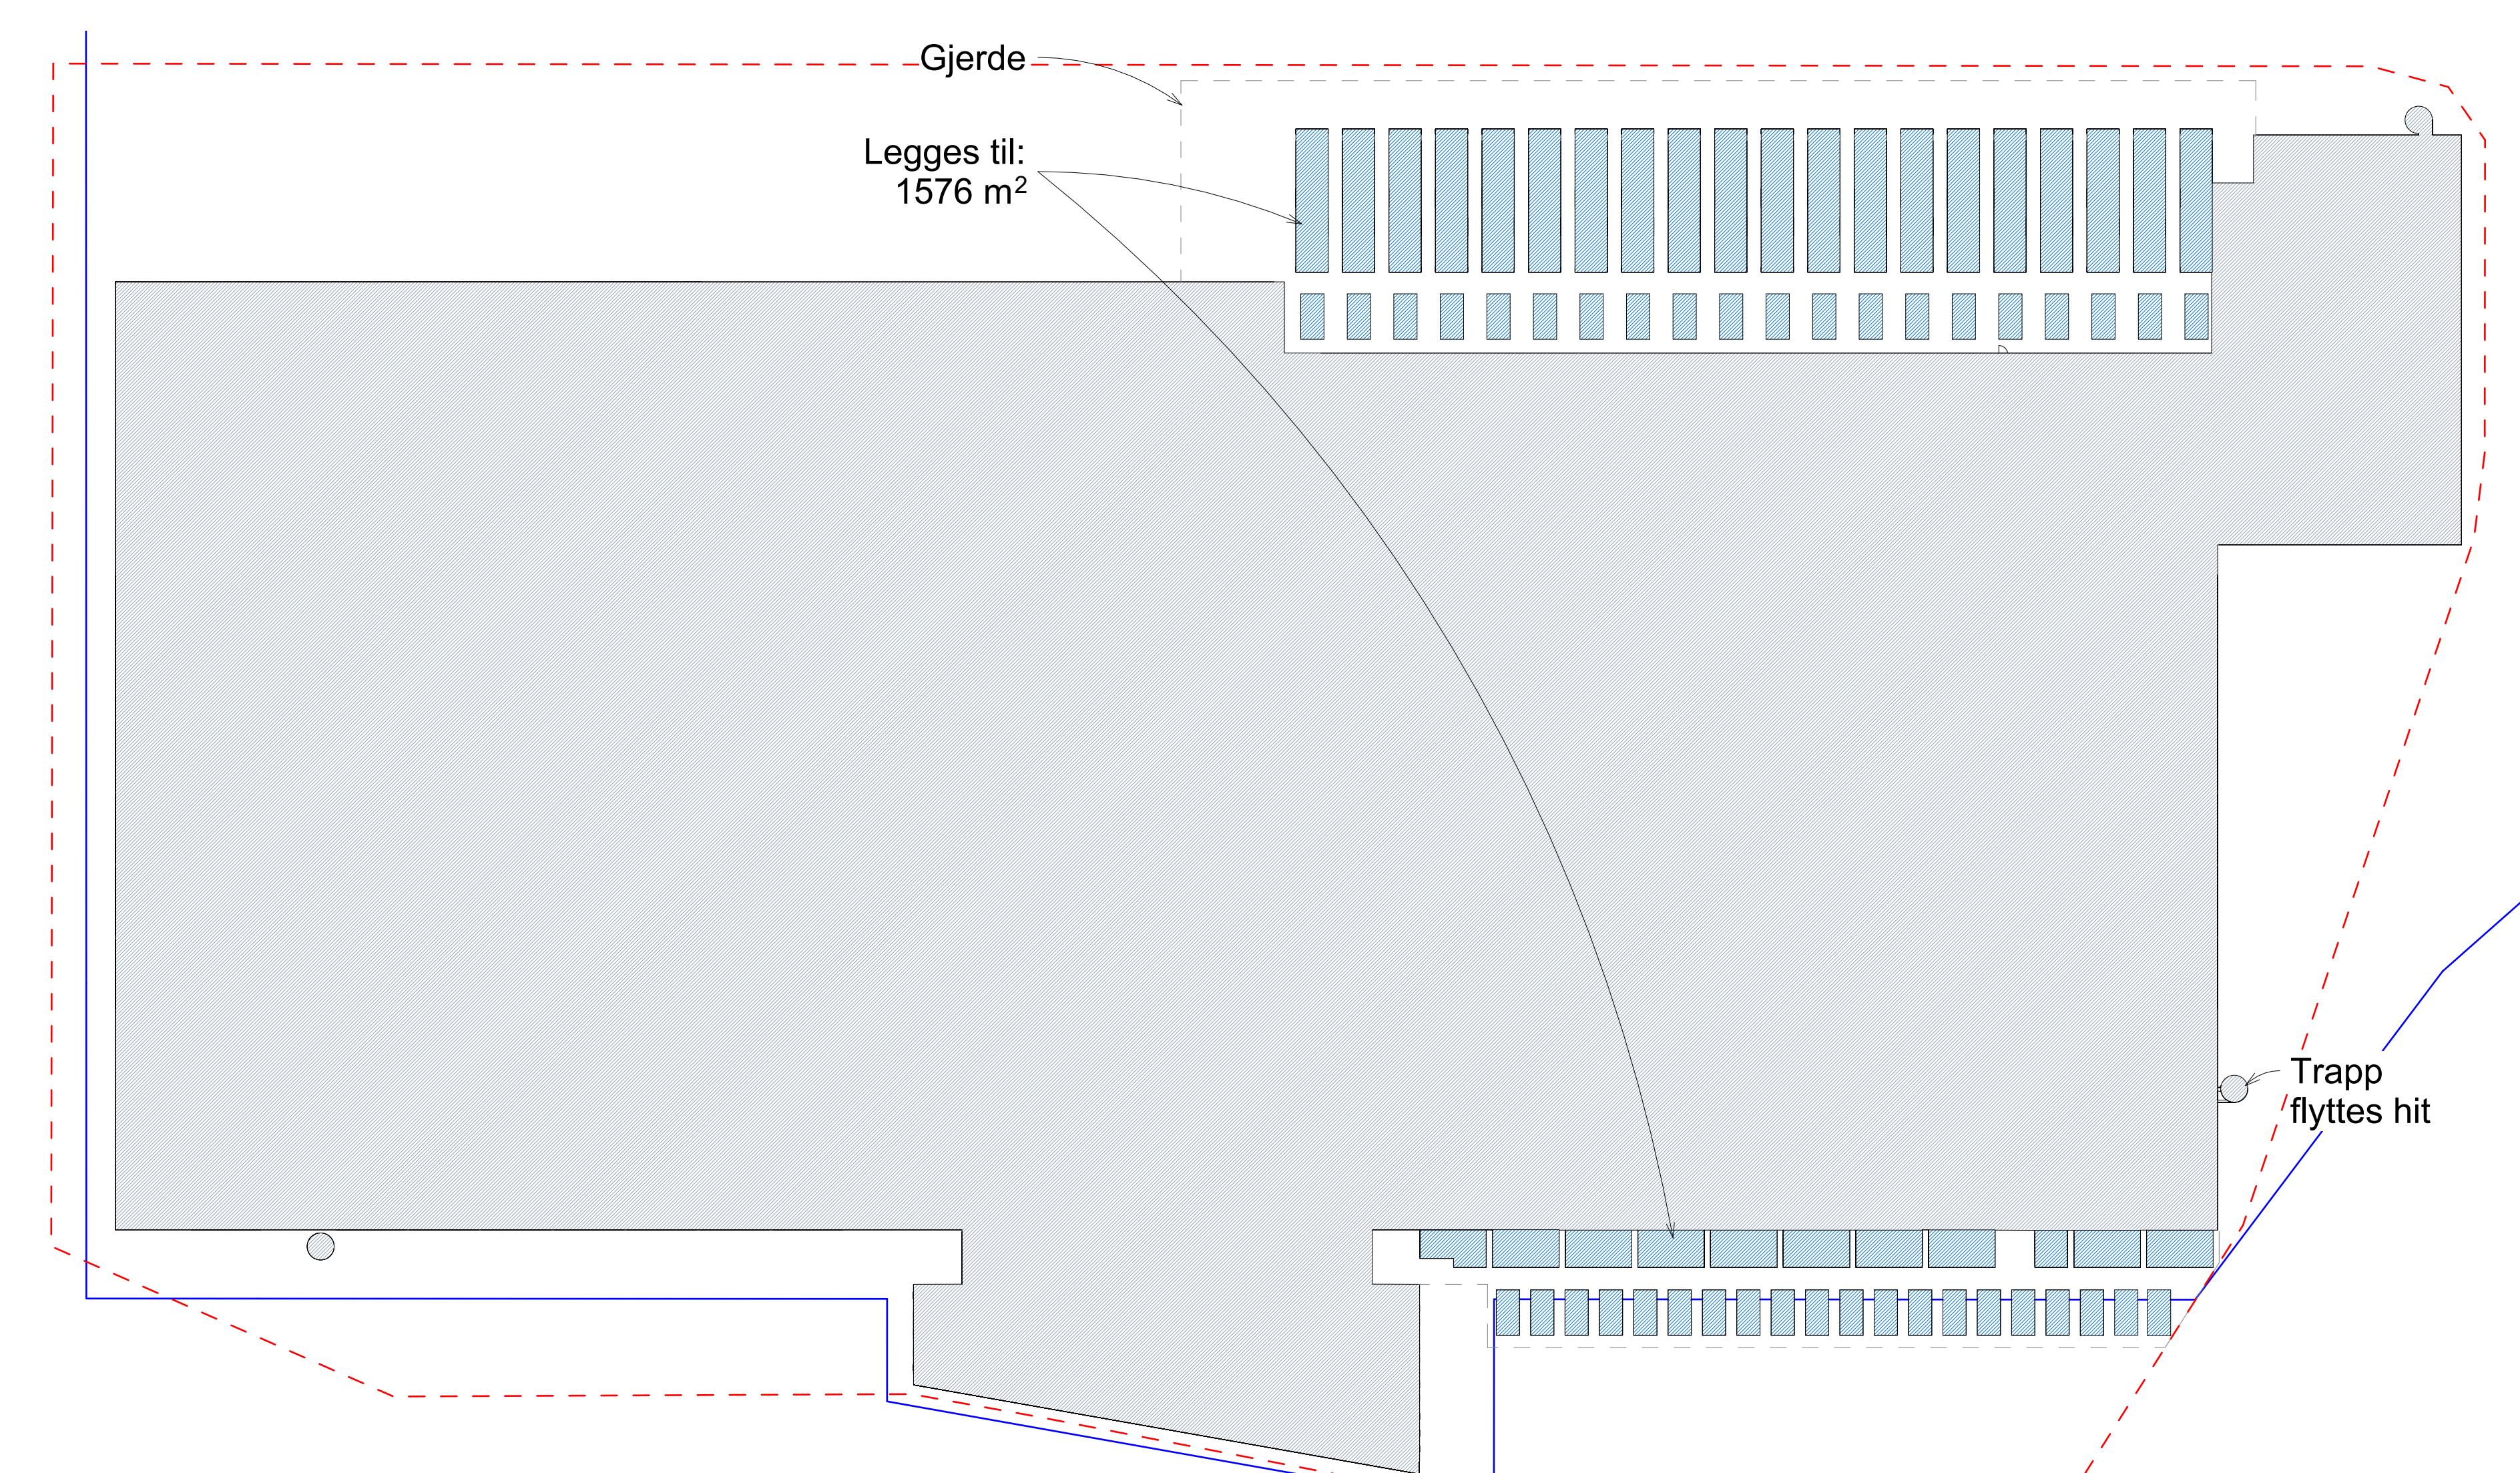

P00 Information to team
P01 General permit final
P02 General permit final
P03 Drawing
Rev Details
By Child / App

04/25 04/25 04/25 12/25

04/25 04/25 04/25 12/25

