


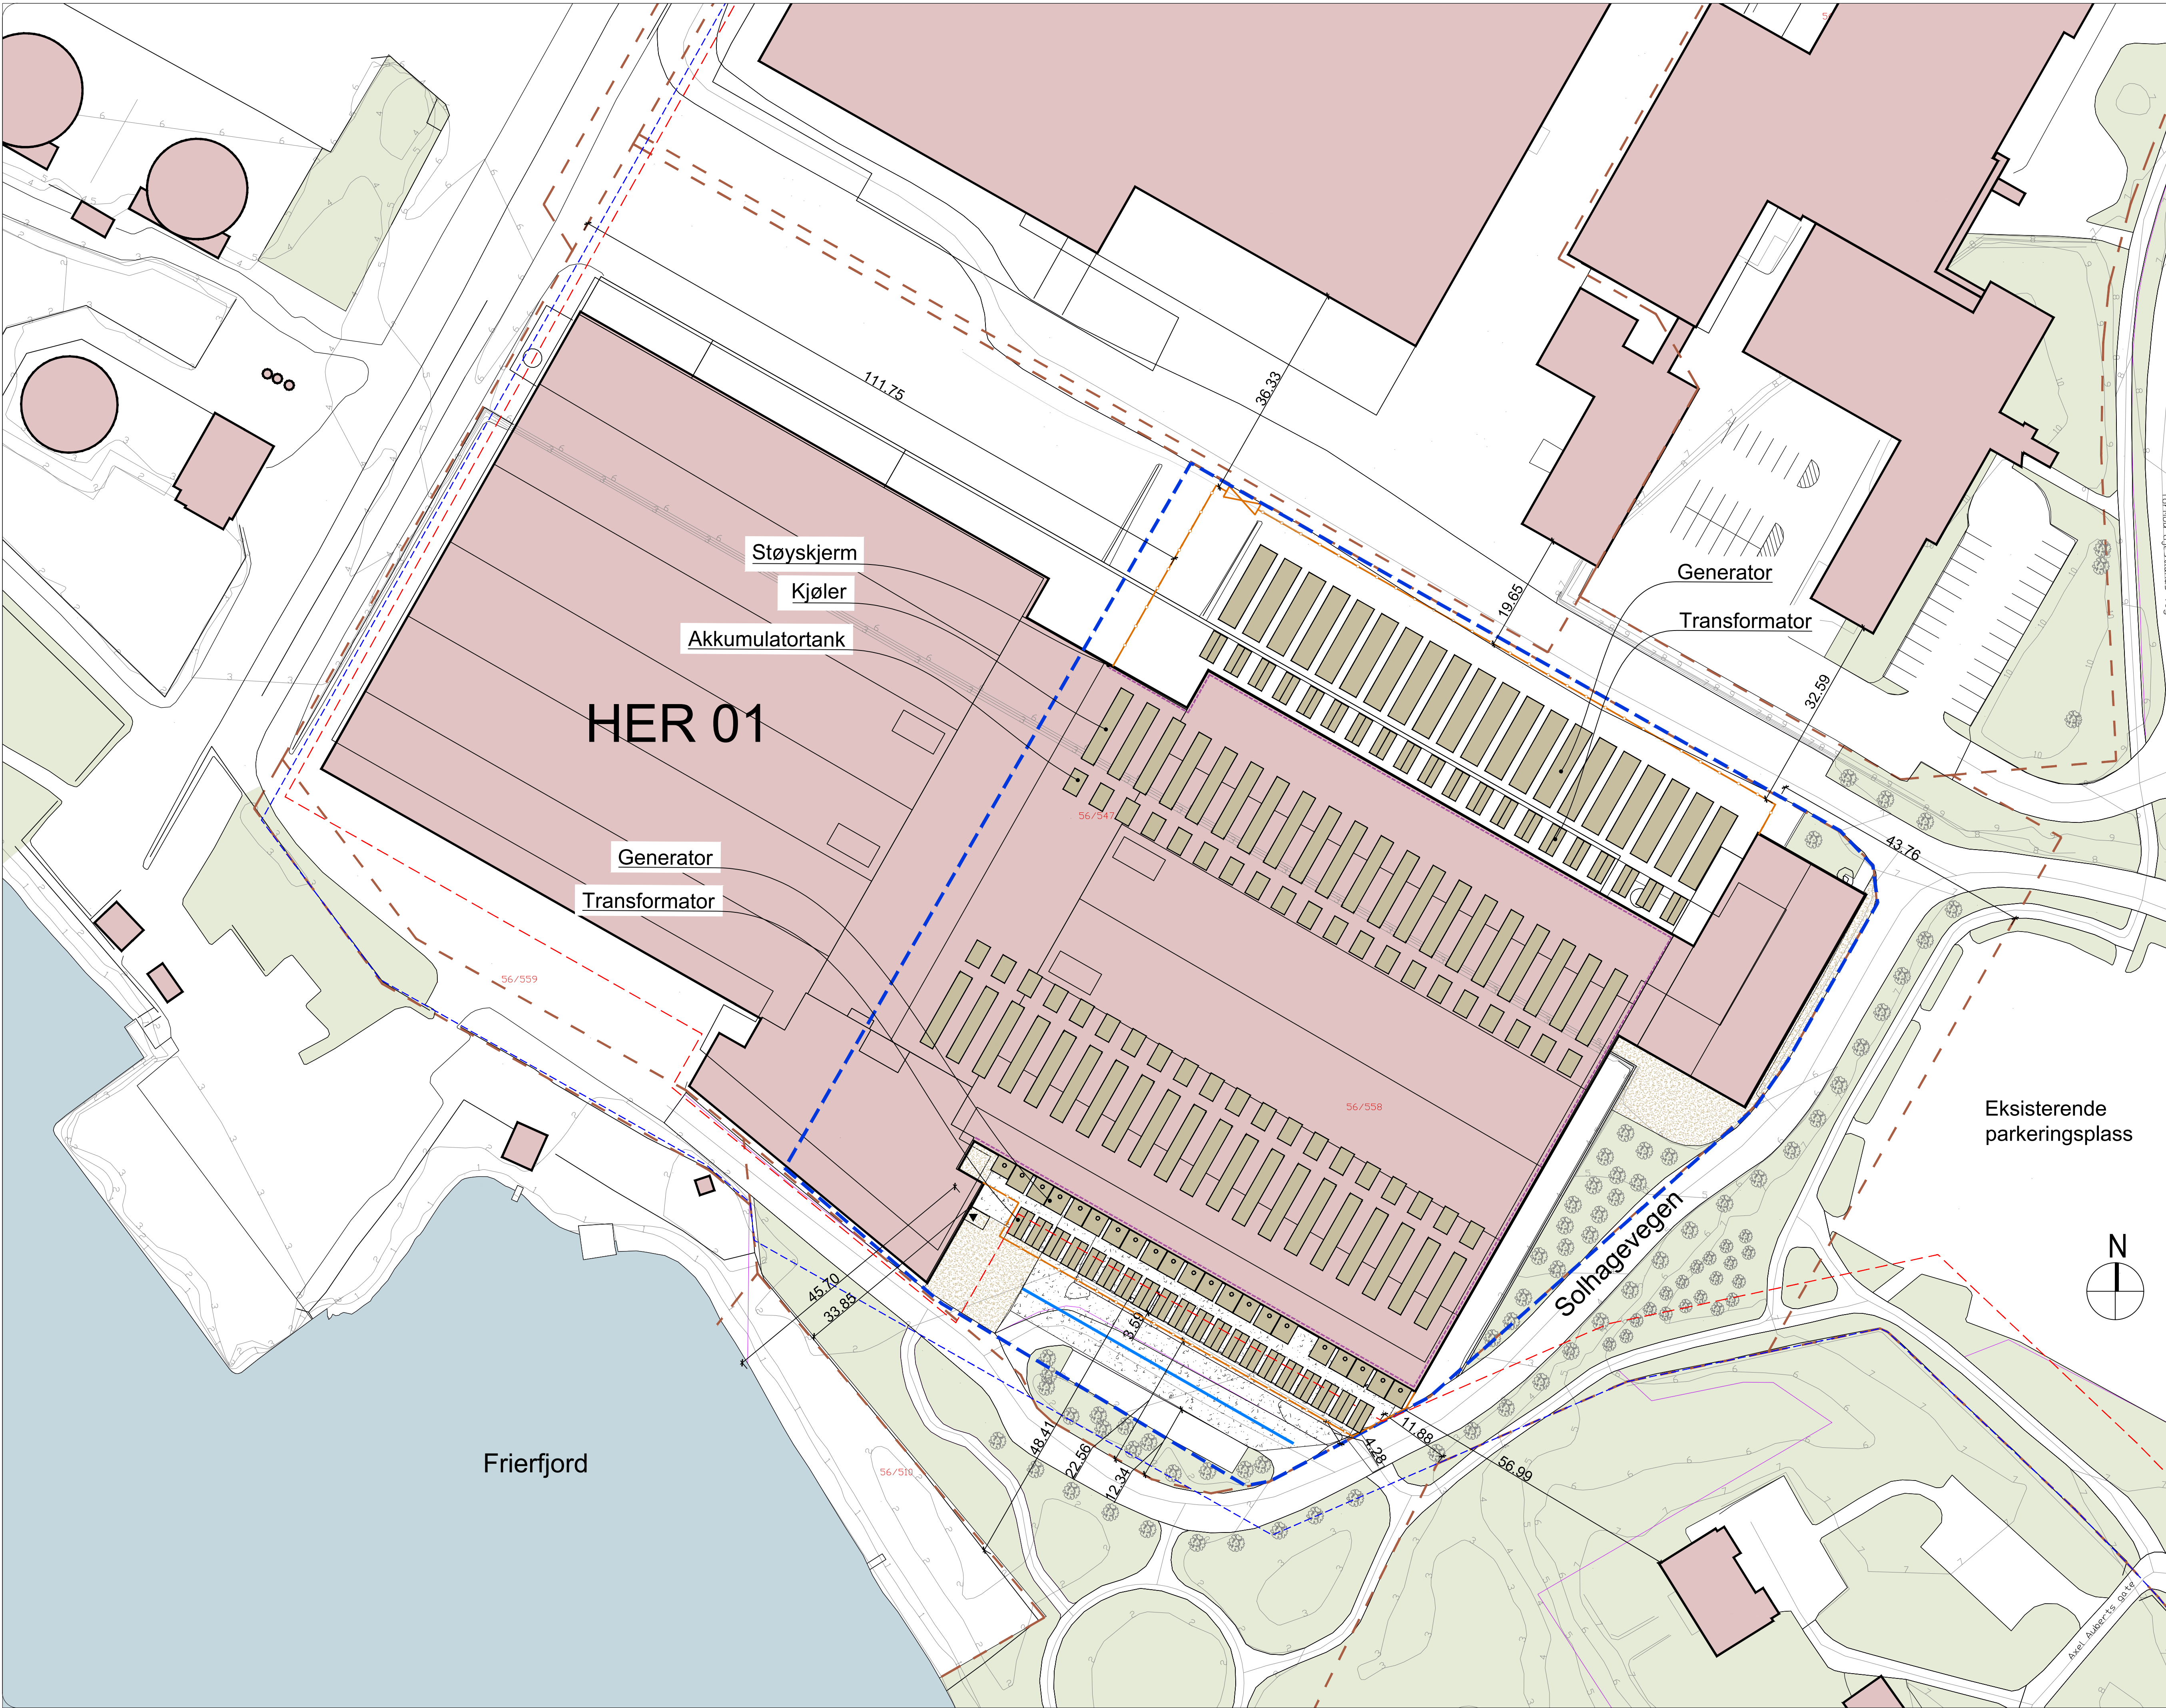

- General Notes
- Do not scale from this drawing. All dimensions indicated are in millimetres unless otherwise stated. Validate all measurements on site.
 - Any discrepancies between the drawings and other documents should be brought to the attention of the engineer.
 - This drawing is not an installation drawing. It is the Contractors responsibility to make final coordinated installation shop drawings.
 - The contents of this drawing shall be read in conjunction with the current revisions of Architectural, Civil, Structural, Mechanical, Electrical, Security, Telecoms drawings and all relevant sections of the specifications.

TEGNFORKLARING

- Elendomsgrense
- Formålsgrense- IND1
- Byggegrense
- Tiltaksgrense
- Eksisterende koter
- Eksisterende bygg
- Takoverbygg
- Hovedinngang
- Ny teknisk installasjon
- Betong- Kjørbar dekke
- Grus
- Grøntareal
- Eksisterende tre
- Port
- Gjerde / Støyskjerm
- Vannrenne
- Støyskjerm

2	General permit final	KYC / BL / SSB	18 / 12 / 25
1	85 % design	KYC / BL / SSB	12 / 12 / 25
0	Situation plan for general permit	KYC / BL / SSB	03 / 12 / 25
Details			

Client

POLAR
DATA CENTERS

Project Management / Civils Engineer

5DM.
SDM
Isoswitch Road
Haslegrø
Isoswitch, United Kingdom, IP7 6BE
www.5dmgroup.com

BIM Lead / MEP Engineer

&
Black & White Engineering
69 Wilson Street
London, EC2A 2BB
www.bw-engineering.com

MEP Engineer

VERTIV.
Vertiv
Olav Kyrnes gate 21
Stavanger, Norway, 4005
www.vertiv.com/en-emea

Architect / Structural Engineer

AFRY
Afrý
Lilleakerveien 8
Oslo, Norway, 0283
www.afrý.com

Security Engineer

CornerStone
CornerStone
8 City Rd
London, EC1Y 2AA
www.cornerstonegr.co.uk

Telecoms Engineer

BLACKTIP
Blacktip
8 Devonshire Square
London, EC2M 4PL
www.blacktipconsultancy.com

Generator Designer

WBPS
WB Power Services Ltd
Heanor Gate Industrial Estate,
Heanor Gate Road,
Heanor, United Kingdom, DE75 7RU
www.wbpsltd.co.uk

Electrical Consultant

Æge Energy
Æge Energy
Fjansangerveien 58
Bergen, Norway, 5068
www.aegegroup.com

Project Title

HER01

Drawing Title

Situasjonsplan

Project Status

Rammesøknad

Discipline

Status Code

S4

Project Number

25588

Scale @ A1

1:500

Revision

2

Drawing Number

HER01-AFR-ZZ-EX-DR-A-10001

Project — Originator — Functional — Spatial — Form — Discipline — Number
Breakdown Breakdown Breakdown